


PROPOSED LOWER FLOOR PLAN

1/4" = 1'-0"

Date/ Architect:	

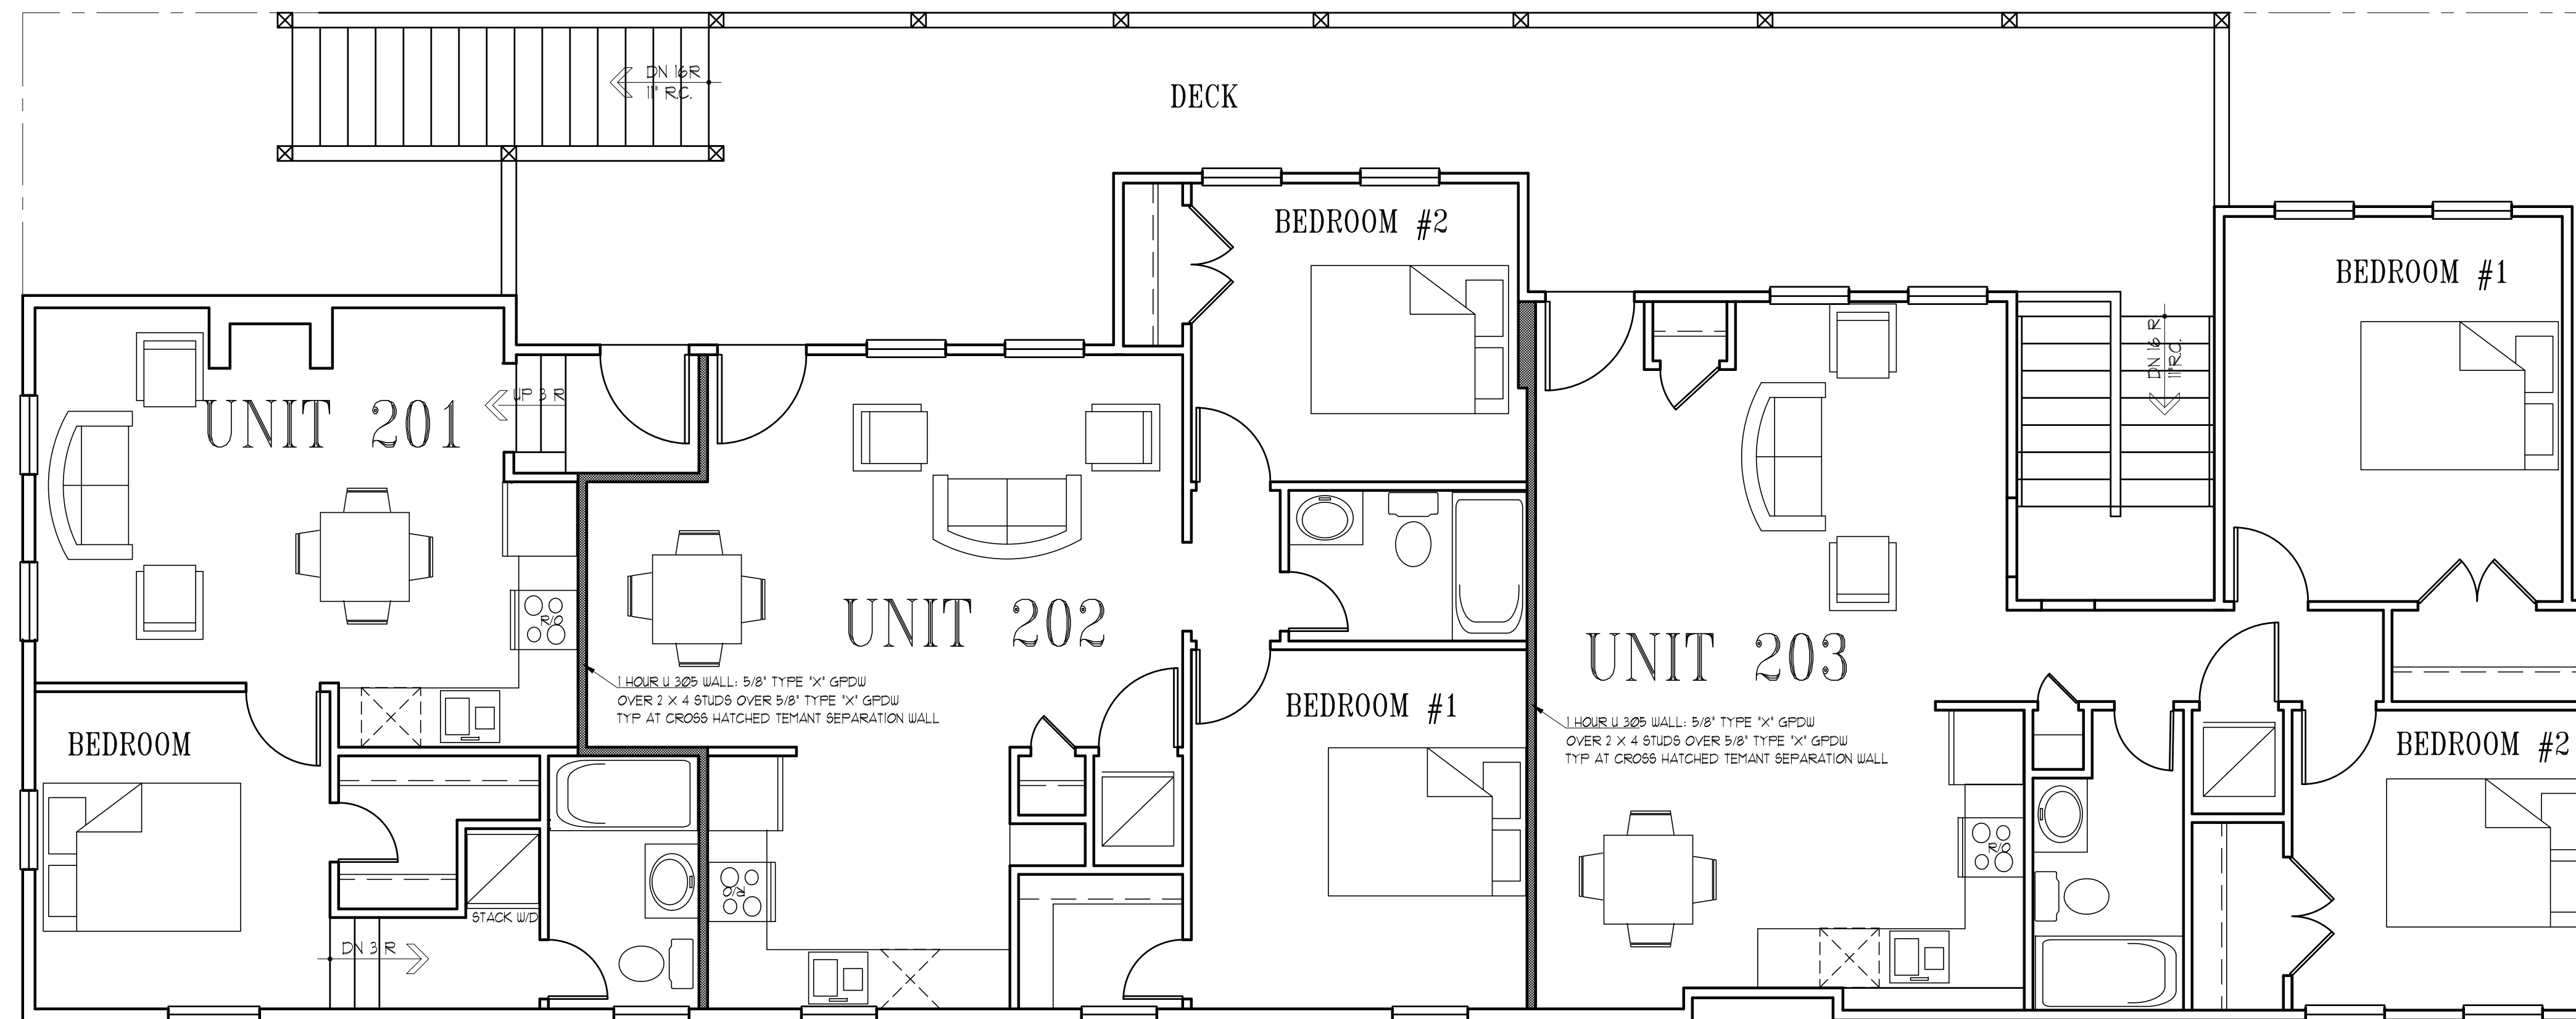

PROPOSED UPPER FLOOR PLAN

1/4" = 1'-0"

Date/Architect:	