

PROPOSED REAR ELEVATION

1/4" = 1'-0"



PROPOSED FRONT ELEVATION

1/4" = 1'-0"



EXISTING REAR ELEVATION


1/4" = 1'-0"



EXISTING FRONT ELEVATION

1/4" = 1'-0"

Date/Architect:	

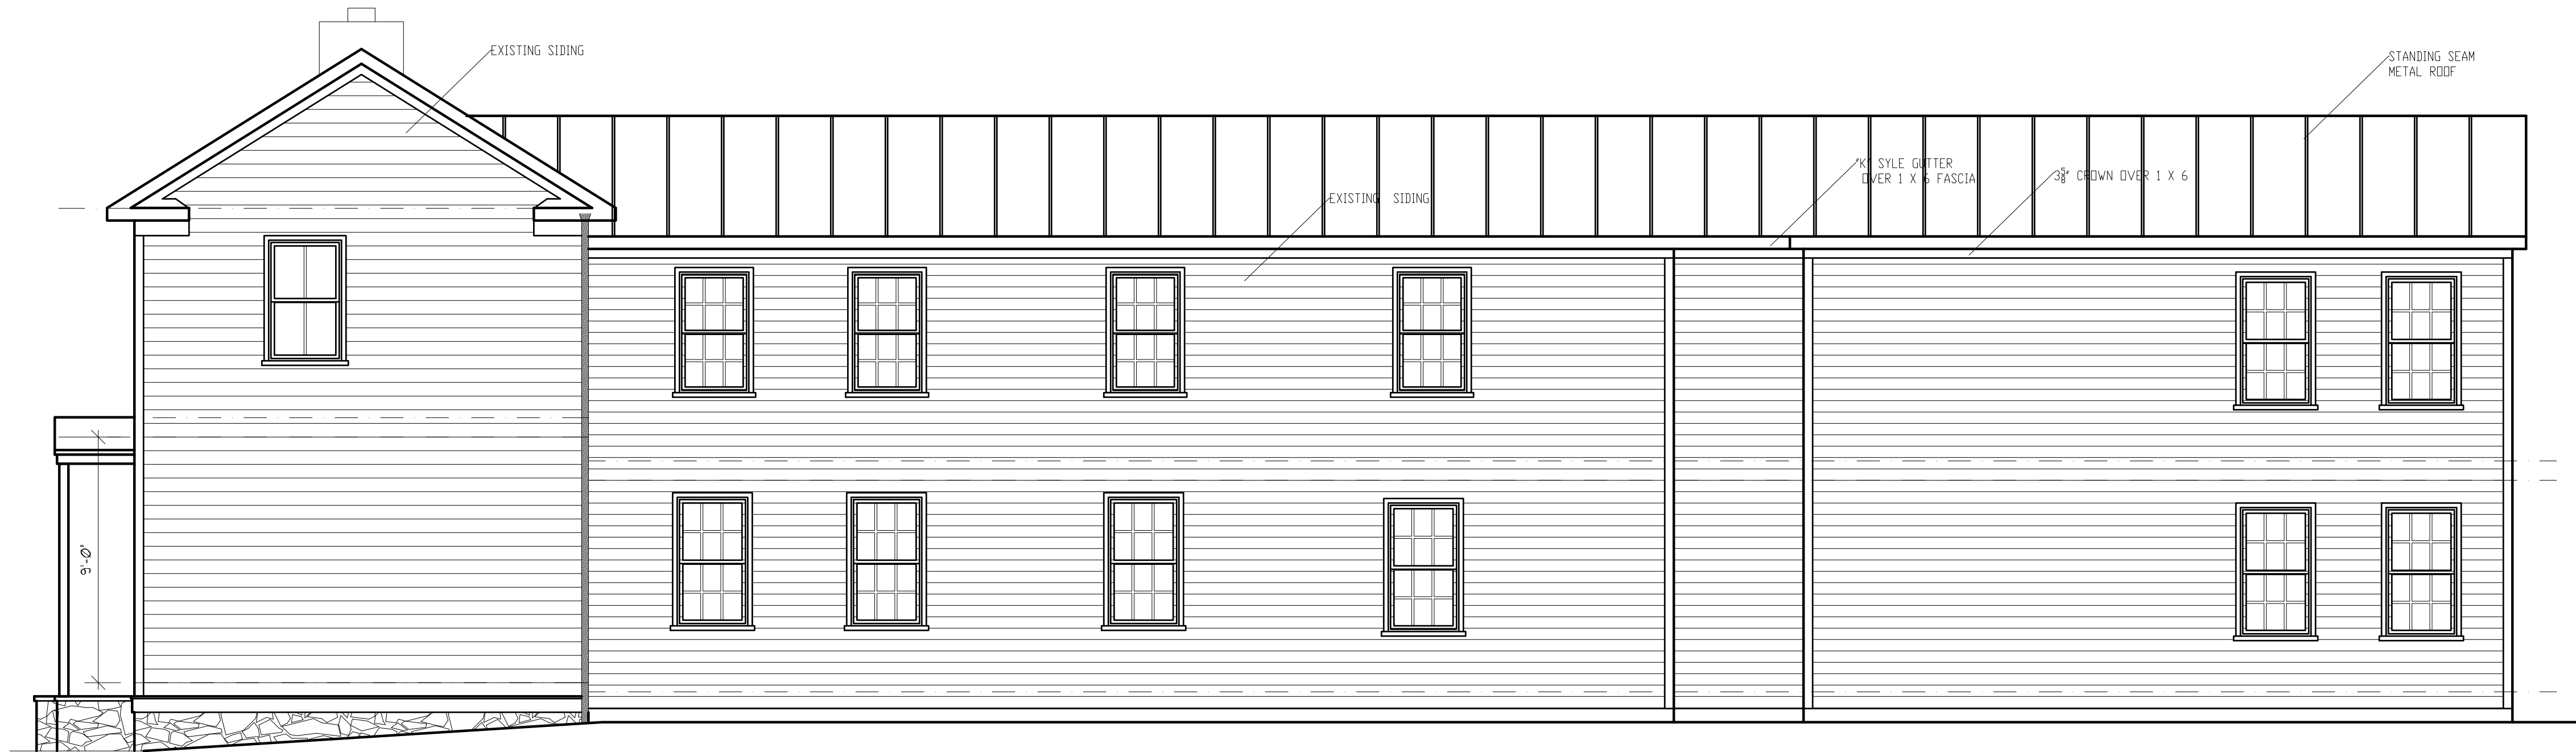

PROPOSED RIGHT SIDE ELEVATION

1/4" = 1'-0"



EXISTING RIGHT SIDE ELEVATION

1/4" = 1'-0"



RENOVATION TO
107 LOUDOUN STREET SW, LEESBURG VA
McLister Properties

Project Number: 15072

Date/Architect:	

Copyright © 2015
Sutton Yantis Associates Architects.
All rights reserved. Reproduction in
whole or in part without permission
is prohibited.



PROPOSED LEFT SIDE ELEVATION


1/4" = 1'-0"



EXISTING LEFT SIDE ELEVATION

1/4" = 1'-0"

Date/Architect:	

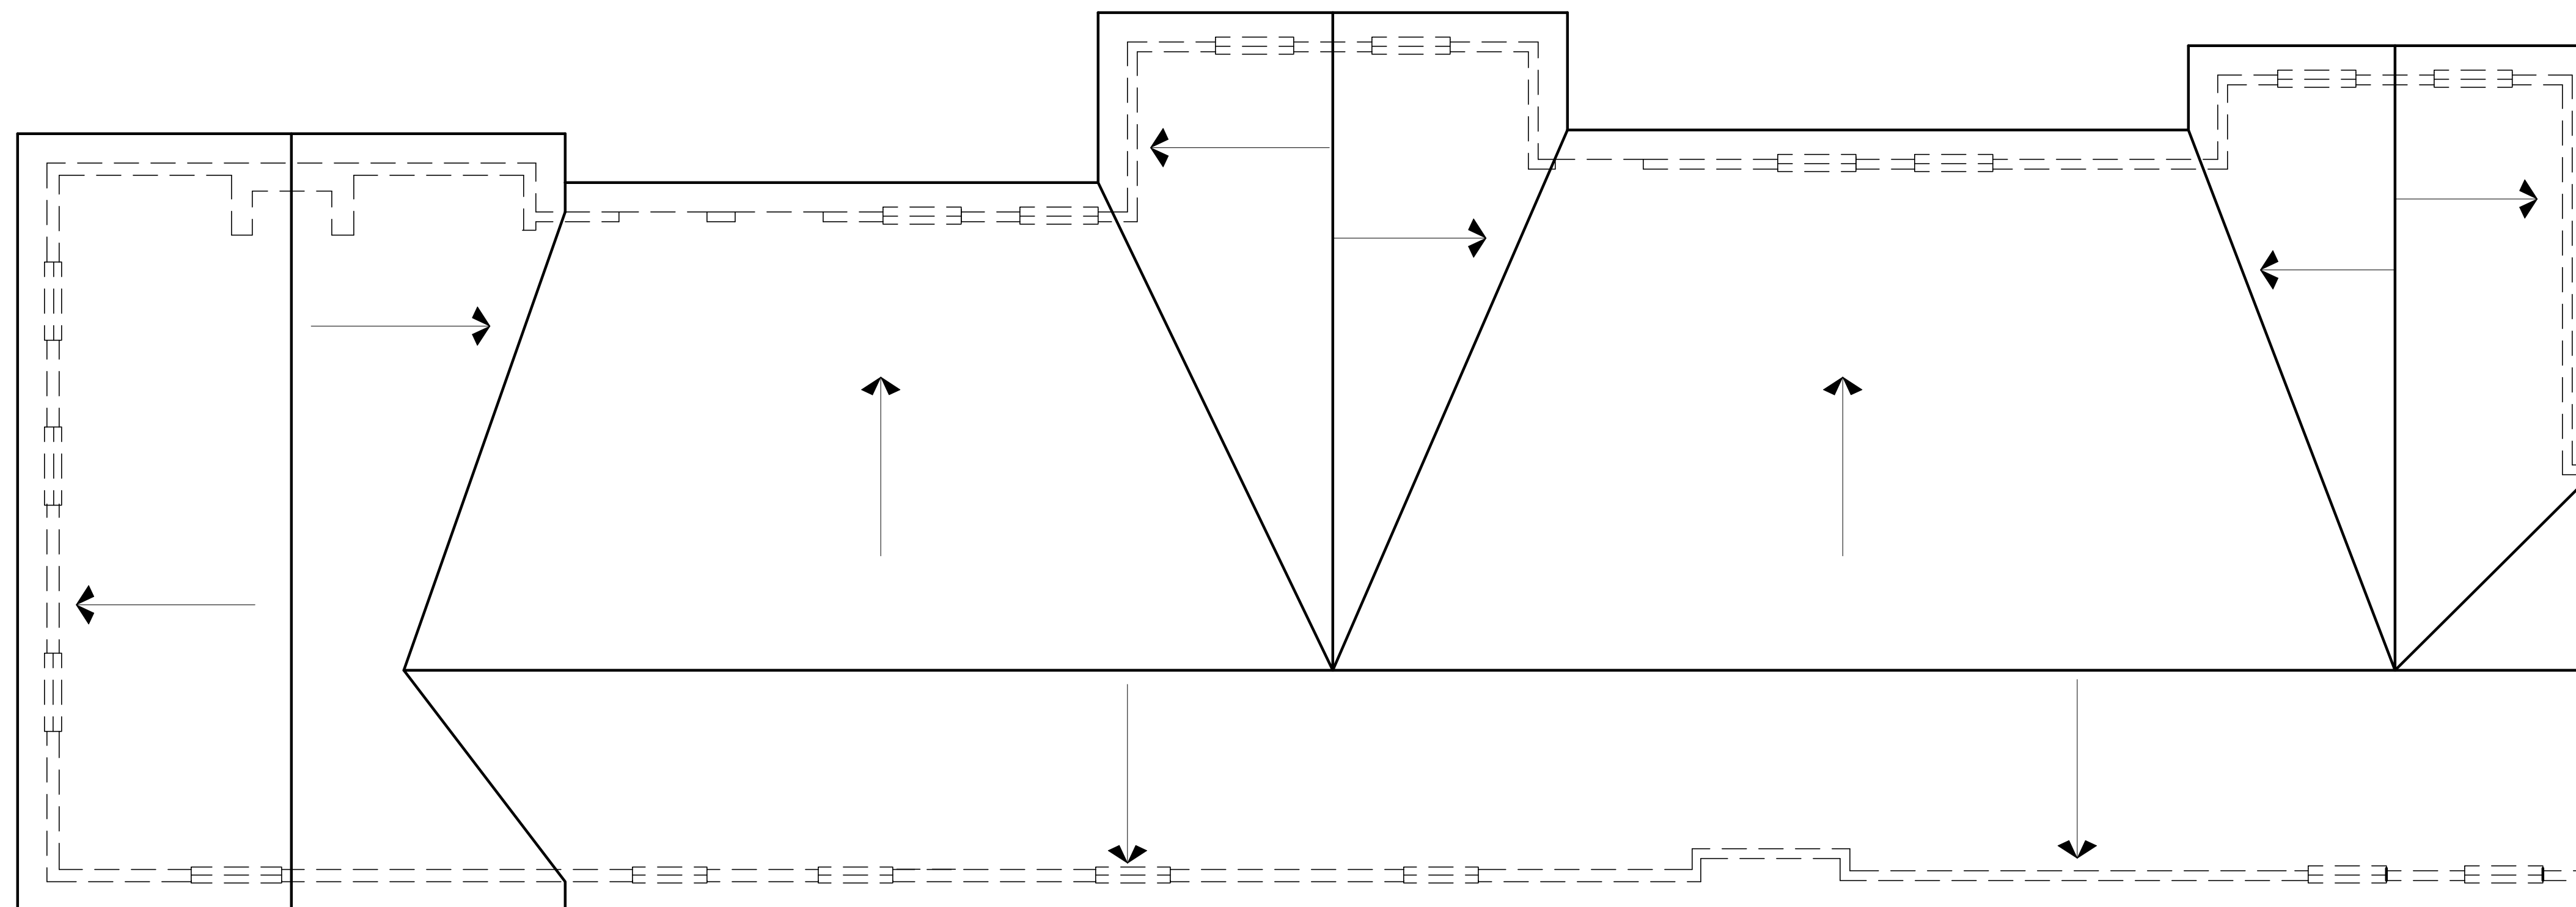

PROPOSED ROOF PLAN

1/4" = 1'-0"



RENOVATION TO
107 LOUDOUN STREET SW, LEESBURG VA
McLister Properties

Project Number: 15072

Date/Architect:	

Copyright © 2015
Sutton Yantis Associates Architects.
All rights reserved. Reproduction in
whole or in part without permission
is prohibited.